


構造図

S=1:100

平面図


S=1:5000

1工区

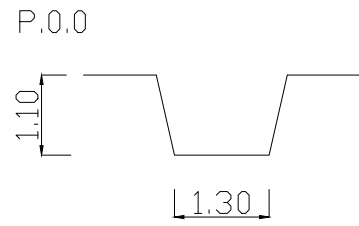


2工区

P.70.0
(P.70.0-P.141.0人力)













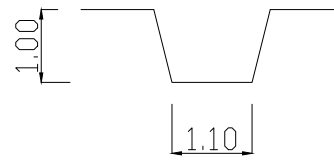


3工区

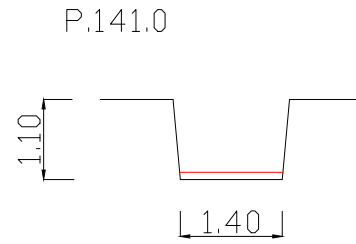

4工区

P.230.0
(P.230.0-P.260.0人力)

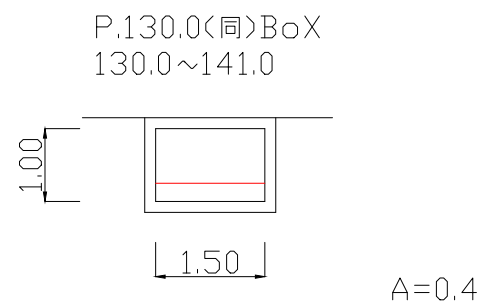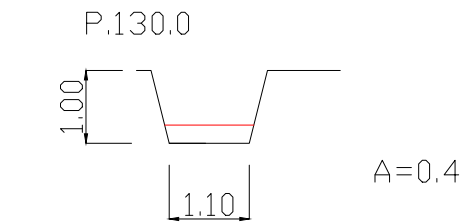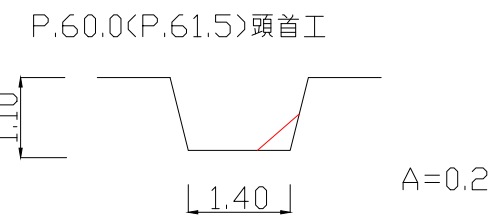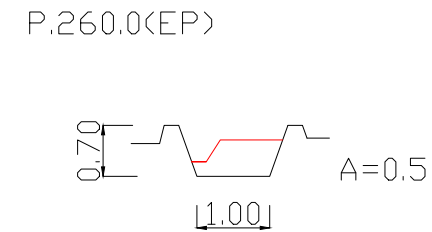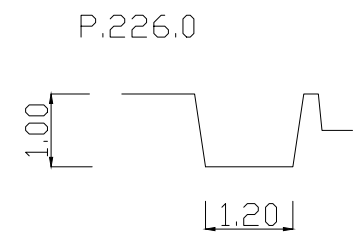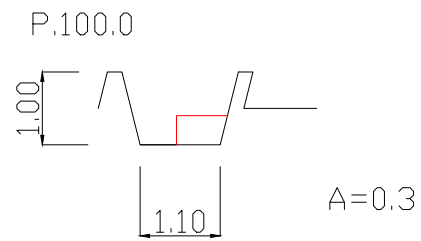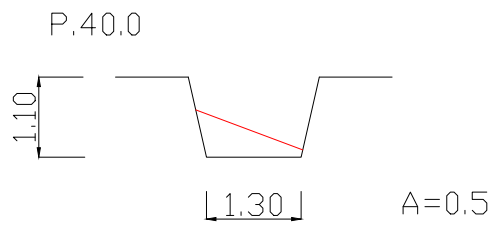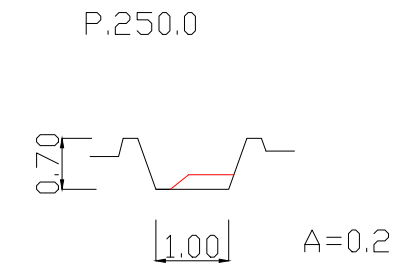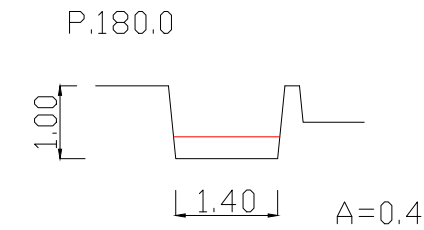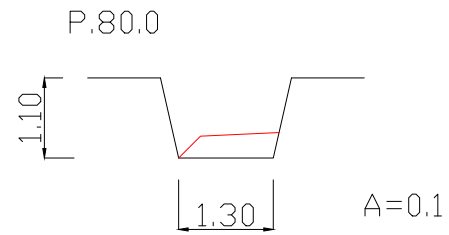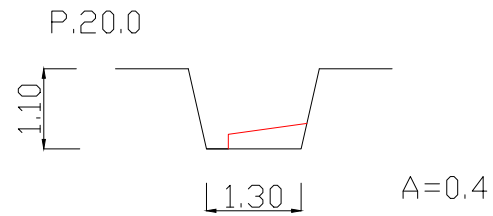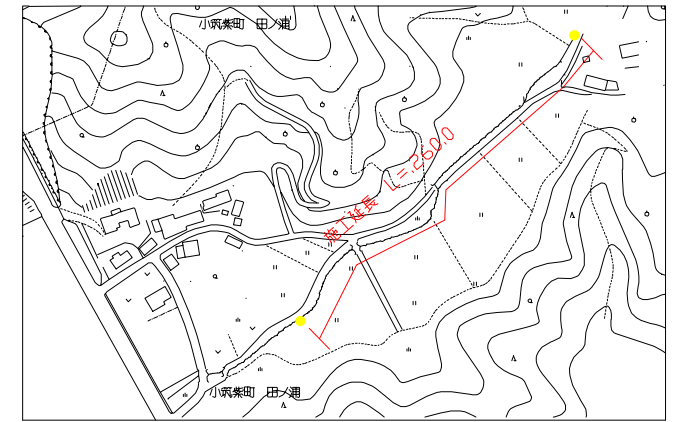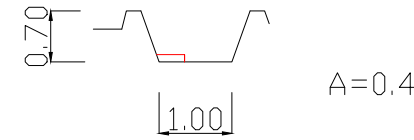

数量集計表

工種	種別・細別	算式	単位	数量
土工				
	1工区	$(0.0+0.4)/2 \times 0.20 \times 0 + (0.4+0.5)/2 \times 0.20 \times 0 + (0.5+0.2)/2 \times 0.20 \times 0 + (0.2+0.0)/2 \times 0 \times 1.5$	m ³	20.2
	2工区	$(0.0+0.1)/2 \times 0.10 \times 0 + (0.1+0.3)/2 \times 0.20 \times 0 + (0.3+0.4)/2 \times 0.30 \times 0 + 0.4 \times 11.0$	m ³	19.4
	3工区	$(0.2+0.4)/2 \times 0.39 \times 0 + (0.4+0.0)/2 \times 0.46 \times 0$	m ³	20.9
	4工区	$(0.4+0.2)/2 \times 0.20 \times 0 + (0.2+0.5)/2 \times 0.10 \times 0$	m ³	9.5
	積込(ルーズ)	$(20.2+20.9)/1.2$	m ³	34.3
	人肩運搬(積込~運搬~取卸し)	$(19.4+9.5)/1.2$	m ³	24.1
	積込(ルーズ)		m ³	24.1
	土砂等運搬	34.3+24.1	m ³	58.4
	残土		m ³	58.4

宿毛市			
工事種別	令和2年度 河整 第3-4号 普通河川鹿崎川河川環境整備工事		
図面名称	全 図	縮尺	図示
路線名	普通河川鹿崎川		
工事箇所	高知県 宿毛市 小筑紫町 田ノ浦		
設計種別	実施図		
事務所名	宿毛市土木課	図面番号	1
会社名			1