



宿毛棧橋 標準断面圖 S-1:300

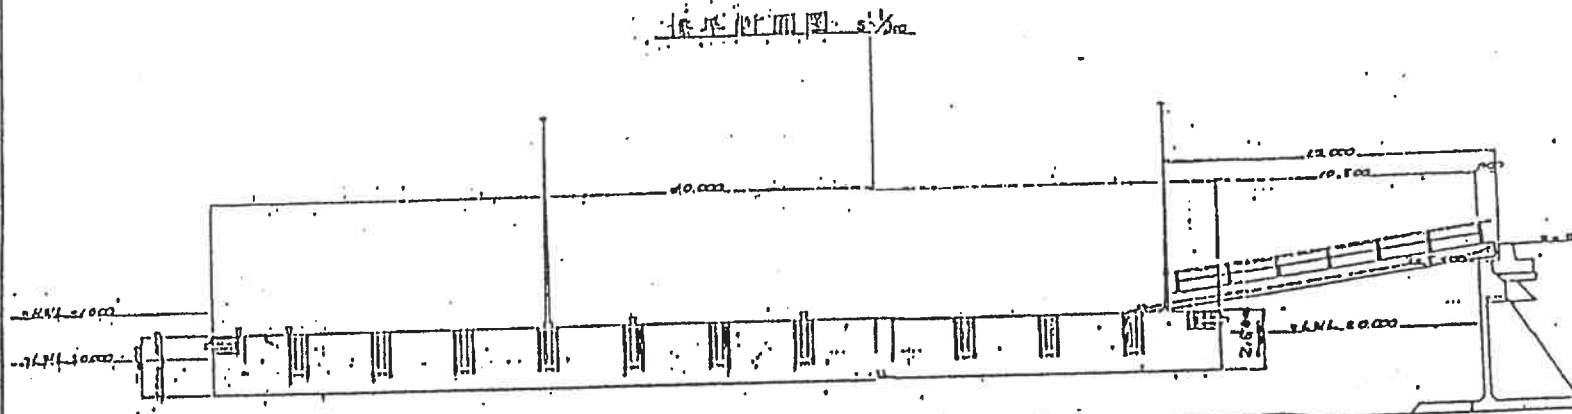

見取圖 S-1:500

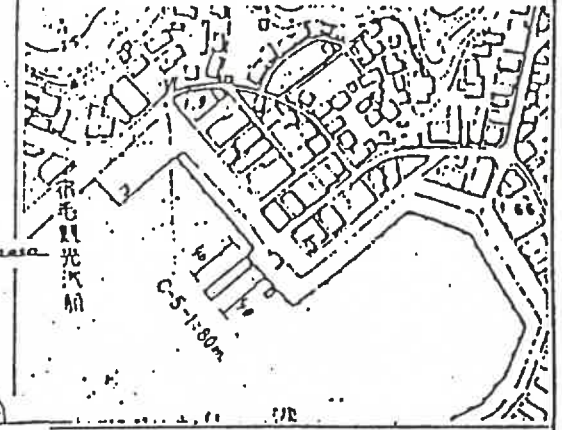

船環圖 S-1:500

